


CAMPSITE - DOUBLE

APPROXIMATE LINE OF CLEARING FOR NEW CAMPSITE.
 LINE OF CLEARING SHOULD ROUGHLY EQUAL THE EXTENT OF FILLED AREA.
 LARGER TREES MAY REMAIN INSIDE CLEARED AREA IF FILL MATERIAL
 CAN BE PLACED AROUND TRUNK WITHOUT DAMAGING THE TREE.
 RETAIN AS MUCH UNDERSTOREY VEGETATION (LESS THAN 1.5 m HEIGHT) AS POSSIBLE
 IN THE AREA SURROUNDING THE CAMP PAD TO RESTRICT MOVEMENT OUTSIDE DESIGNATED CAMPSITE.
 CUT BACK BRANCHES FROM BRUSH AND SMALL TREES THAT PROTRUDE INTO CAMPSITE.
 IF CAMPSITE IS OVERLY SHADED, SELECTIVELY REMOVE TREES
 AND TALLER BRUSH AROUND SITE TO IMPROVE LIGHT PENETRATION.
 DO NOT REMOVE CONIFEROUS TREES IF POSSIBLE.
 COMPACT GRAVEL SURFACES TO RETAIN MATERIAL
 AND PREVENT EXCESSIVE EROSION.

RETAIN EXISTING FEATURES (STUMPS, LARGE ROCKS, SIGNIFICANT TREES,
 LOGS, ETC.) AROUND PERIMETER OF CAMPSITE. FEATURES MAY ENCROACH
 INTO CAMPSITE WHERE APPROPRIATE.

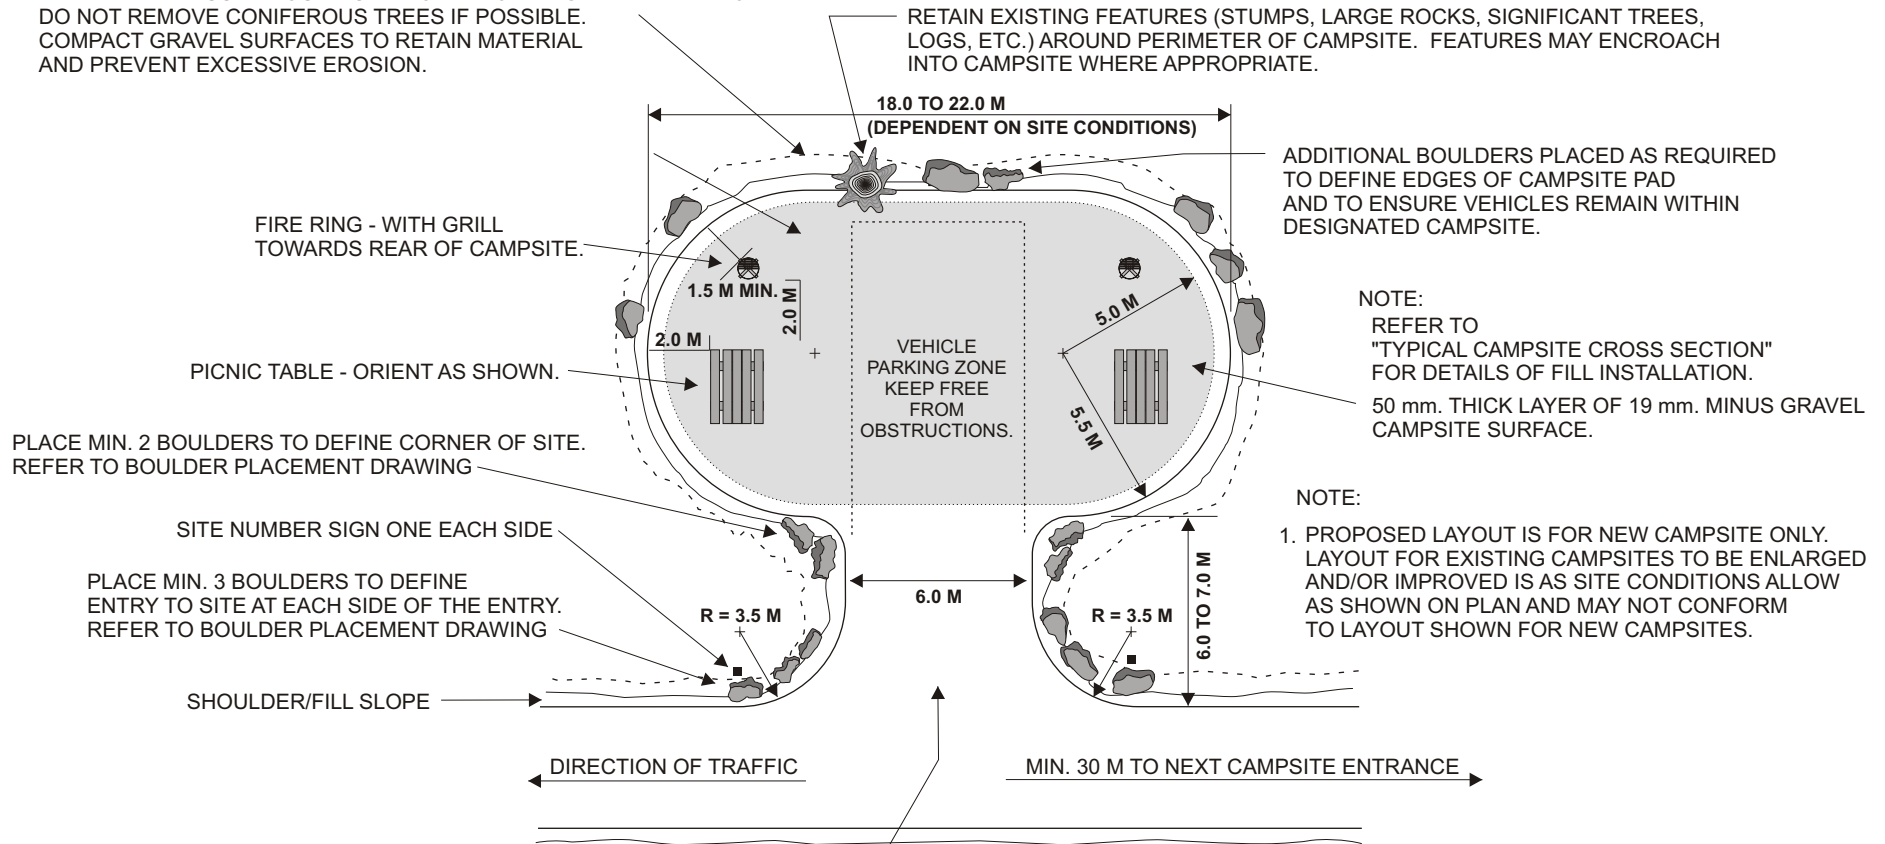


ADDITIONAL BOULDERS PLACED AS REQUIRED
 TO DEFINE EDGES OF CAMPSITE PAD
 AND TO ENSURE VEHICLES REMAIN WITHIN
 DESIGNATED CAMPSITE.

NOTE:
 REFER TO
 "TYPICAL CAMPSITE CROSS SECTION"
 FOR DETAILS OF FILL INSTALLATION.

50 mm. THICK LAYER OF 19 mm. MINUS GRAVEL
 CAMPSITE SURFACE.

NOTE:
 1. PROPOSED LAYOUT IS FOR NEW CAMPSITE ONLY.
 LAYOUT FOR EXISTING CAMPSITES TO BE ENLARGED
 AND/OR IMPROVED IS AS SITE CONDITIONS ALLOW
 AS SHOWN ON PLAN AND MAY NOT CONFORM
 TO LAYOUT SHOWN FOR NEW CAMPSITES.

GRADED ROAD SURFACE FOR CAMPSITE ENTRANCE.
 REFER TO NEW ROAD CROSS SECTION RECREATION SITE

Standard		CAMPSITE - DOUBLE	
File No:		Draft Date:	07/05
Approved By:	<i>W. Marshall</i>	Revision No:	Date: 01/08
Date:		Revision No:	Date:
 Ministry of Tourism, Sport and the Arts		Drawing Scale:	1 - 250 Sheet Size: 8.5" X 11"
		Drawing No:	RST 481-C-2