


RECREATION SITE DESIGN - CONCEPT ONLY - PARTIAL OVERVIEW

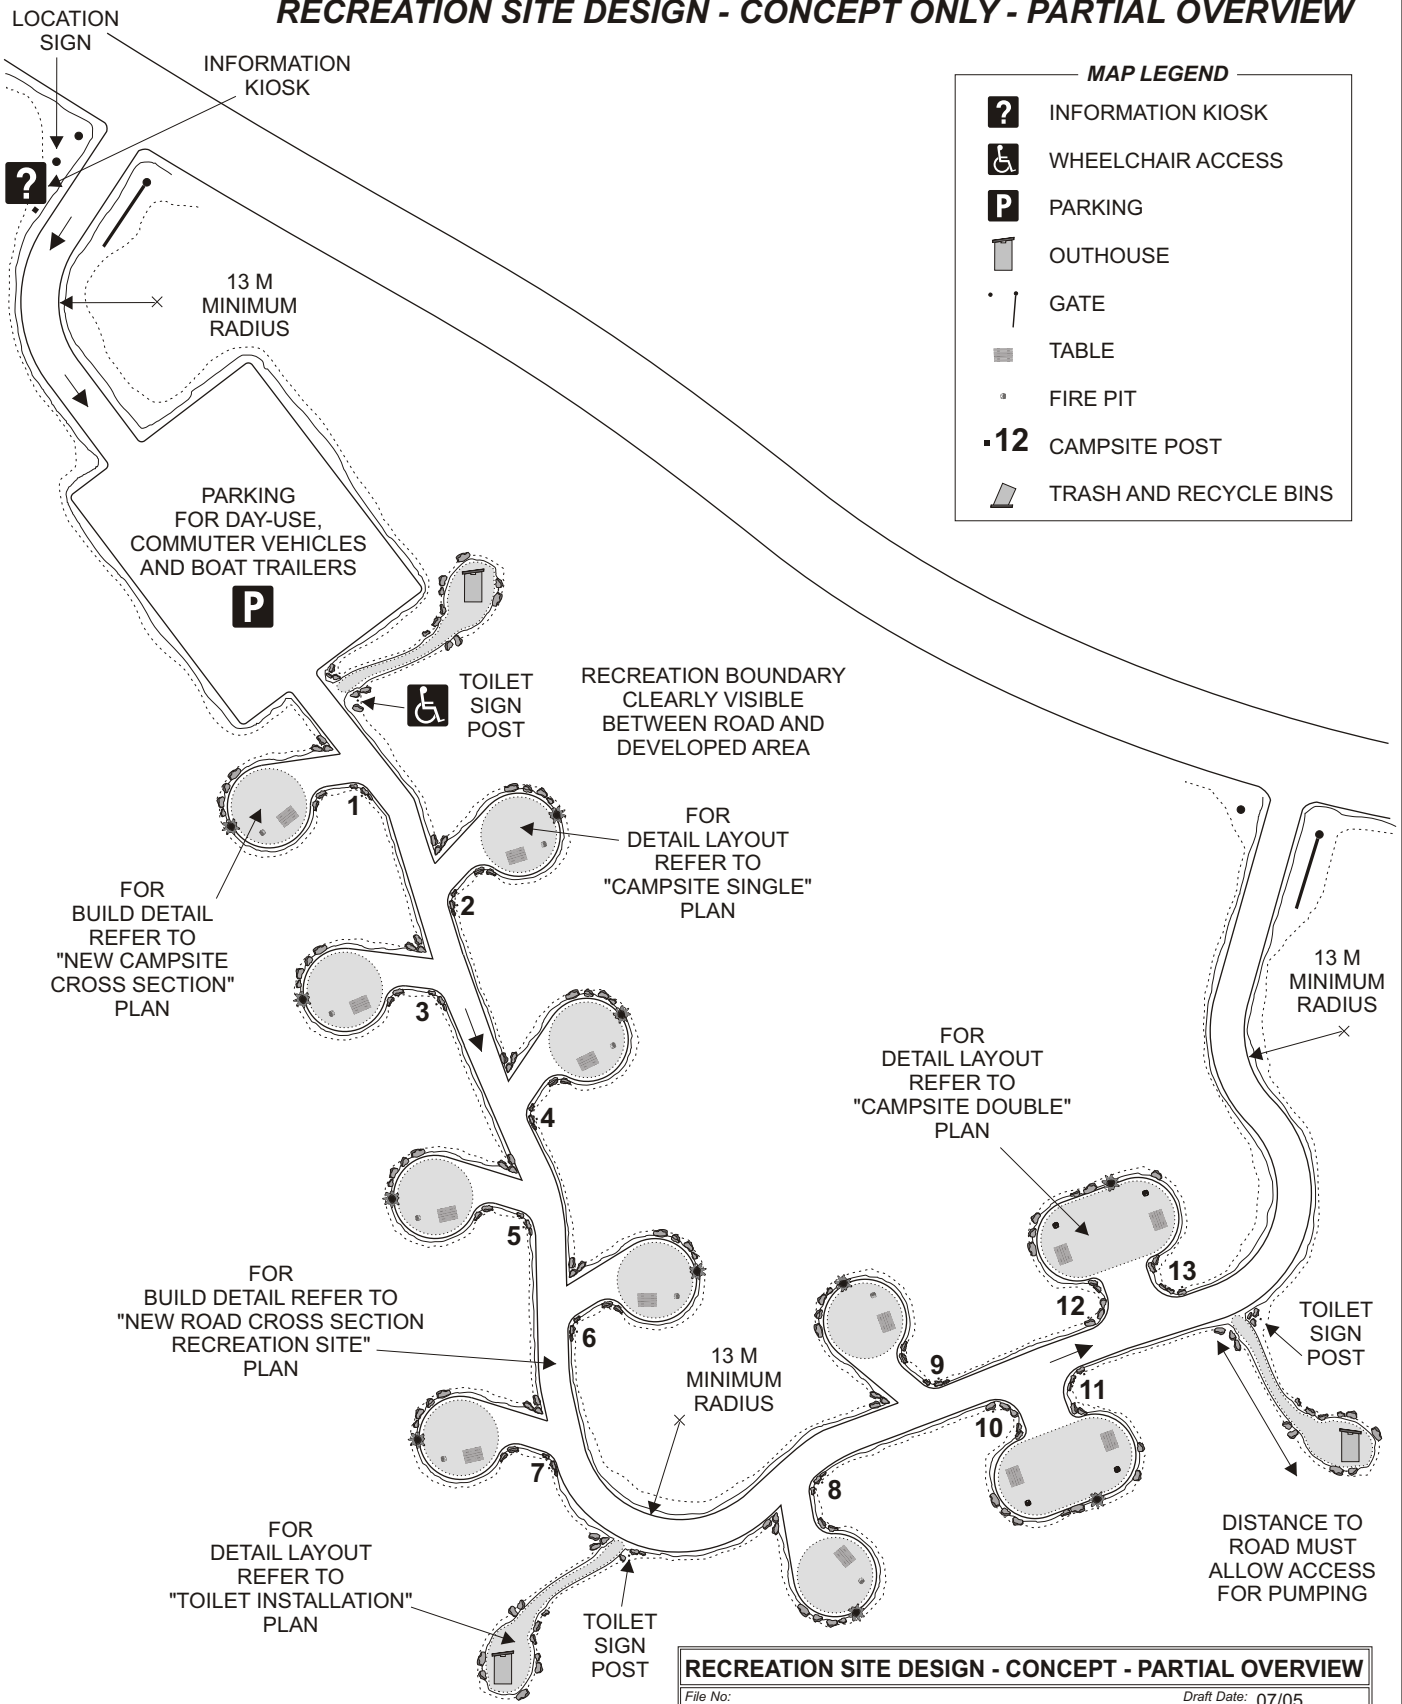

MAP LEGEND

	INFORMATION KIOSK
	WHEELCHAIR ACCESS
	PARKING
	OUTHOUSE
	GATE
	TABLE
	FIRE PIT
	•12 CAMPSITE POST
	TRASH AND RECYCLE BINS

NOTE:

1. ALL ROADWAY CONSTRUCTION TO CONFORM TO FOREST RANGE PRACTICES ACT (FRPA).
2. PROVIDE CORRUGATED STEEL CULVERTS FOR DRAINAGE AS REQUIRED. DRAINAGE CULVERTS TO CONFORM TO FOREST RANGE PRACTICES ACT.

RECREATION SITE DESIGN - CONCEPT - PARTIAL OVERVIEW			
File No:		Draft Date:	07/05
Approved By:	<i>W. Marshall</i>	Revision No:	Date: 01/08
Date:		Revision No:	Date:
Ministry of Tourism, Sport and the Arts		Drawing Scale:	1 - 1000 Sheet Size: 8.5" X 11"
		Drawing No:	RST 481-RS-2